




*Vooraanzicht / Front view / Vorderansicht*

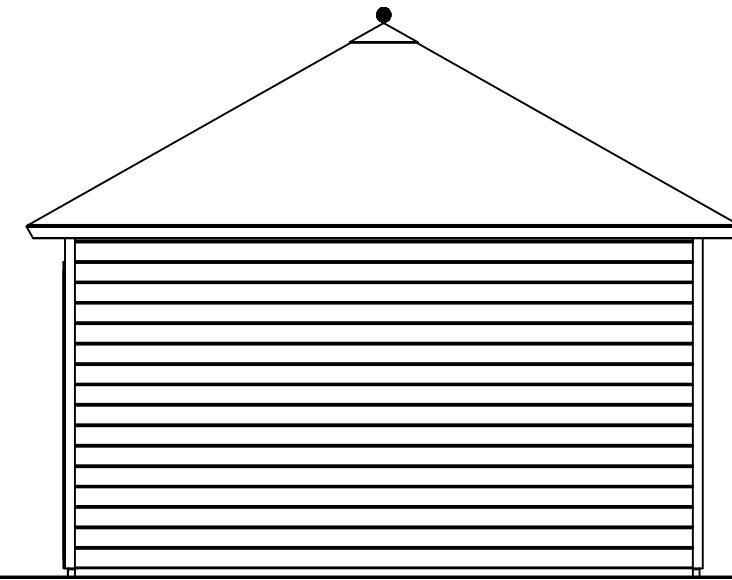

*(R) Zijaanzicht / Side view / Seiten ansicht*

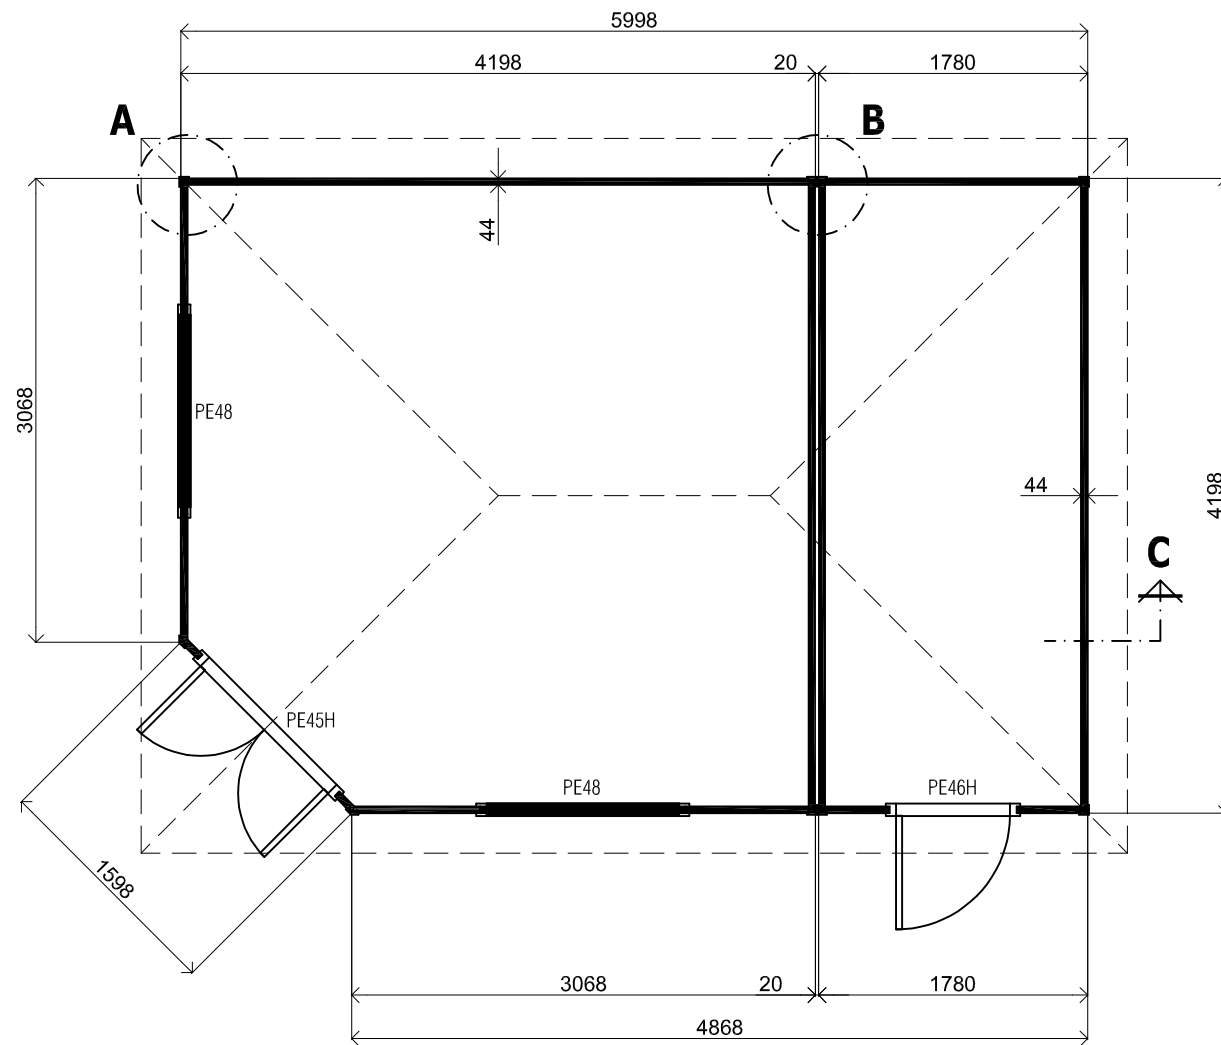

*Plattegrond / Plan*

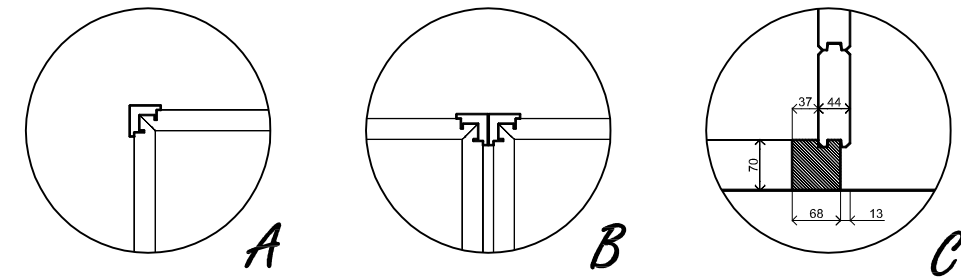


*Prima Fifth Avenue*

Omschrijving / Description:  
420x600cm 44mm  
Onderdeel / Component:  
Bouwtekening / Construction drawing  
Dealer:  
Ref.:

Ordernr.:  
PFA12  
Schaal / Scale:  
1:50  
BLAD NR.:  
BT

**LUGARDE**<sup>®</sup>  
©LUGARDE Laren Holland  
www.lugarde.com  
sale@lugarde.nl  
*Simply the best*

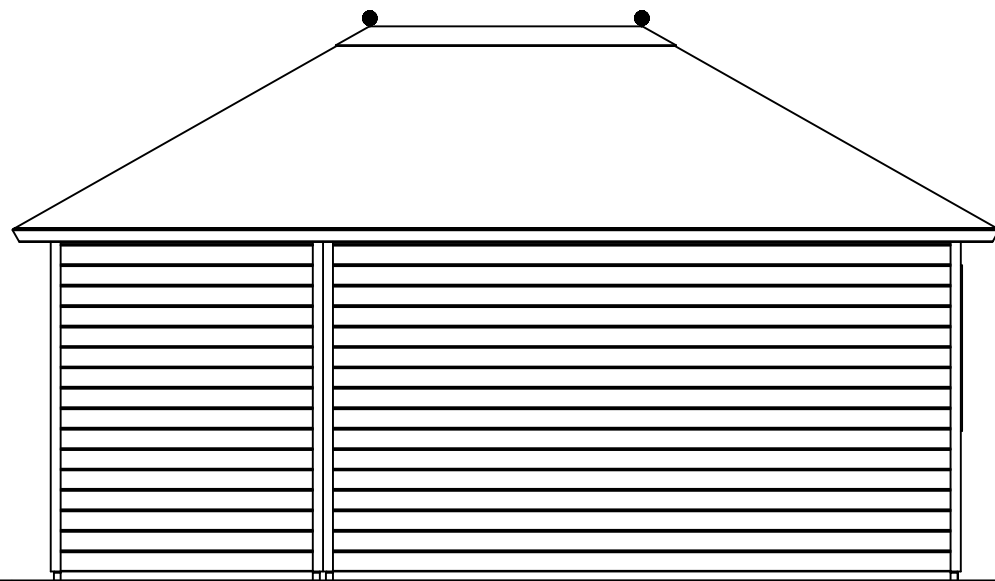


*Achteraanzicht / Rear view / Hinterseite*


3700+

2330+

0+

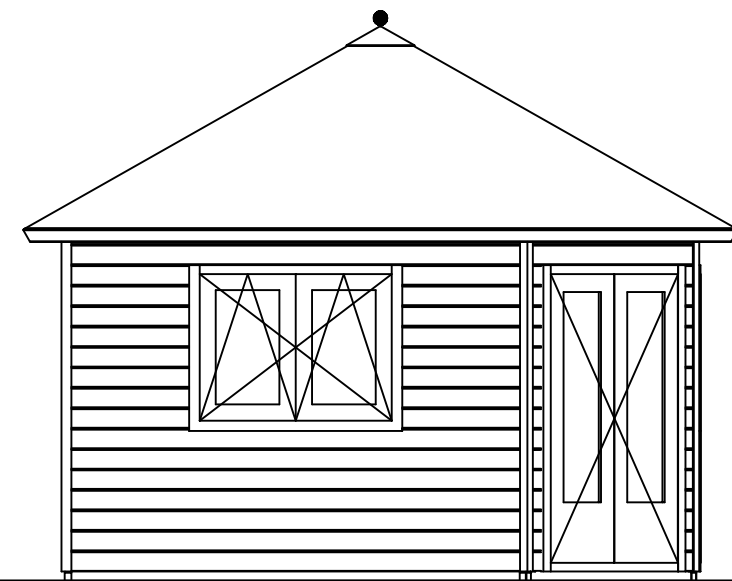

*(L) Zijaanzicht / Side view / Seiten ansicht*

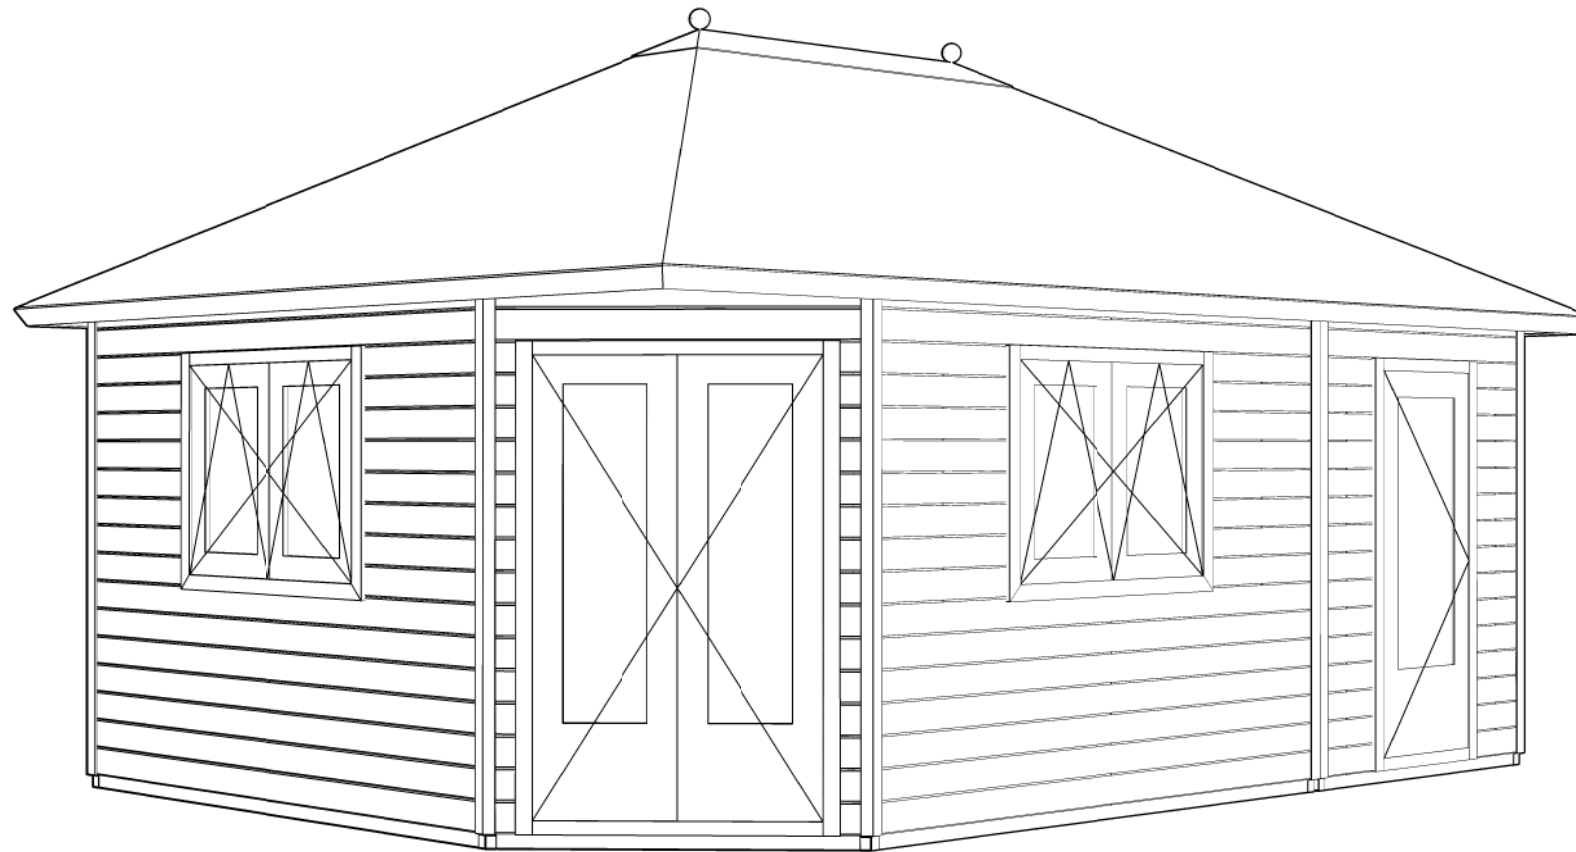

*Prima Fifth Avenue*

Omschrijving / Description:  
420x600cm 44mm  
Onderdeel / Component:  
Bouwtekening / Construction drawing  
Dealer:  
Dealer  
Ref.:  
Ref

Ordernr.:  
PFA12  
Schaal / Scale:  
1:50  
BLAD NR.:  
BT

**LUGARDE**®  
©LUGARDE® Laren Holland  
www.lugarde.com  
sale@lugarde.nl  
*Simply the best*